



WGS Series

Under-Slab Installation

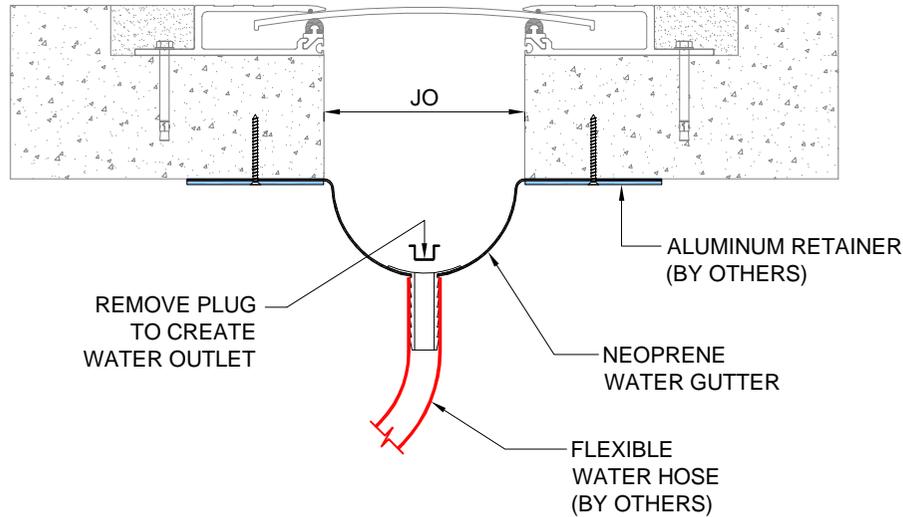

Floor Installation

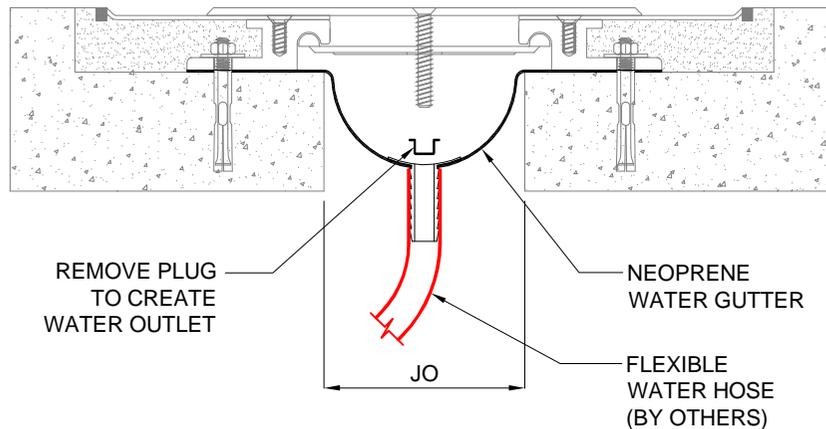

| MODEL | JO (Joint Opening) | |
|--------|--------------------|-------------|
| | IMPERIAL (in) | METRIC (mm) |
| WGS 02 | 2" | 51mm |
| WGS 03 | 3" | 76mm |
| WGS 04 | 4" | 102mm |
| WGS 06 | 6" | 152mm |
| WGS 08 | 8" | 203mm |
| WGS 10 | 10" | 254mm |
| WGS 12 | 12" | 305mm |

Date: Aug., 2014 Scale: NTS

Rev: Drawn by :

APPLICATION: Neoprene membrane for Floor / Under-Slab application



PROSPEC SPECIALTIES INC.
 3601 HIGHWAY 7, SUITE 400
 MARKHAM ON L3R 0M3, CANADA.
 TEL: (888) - 749 - 8456,
 FAX: (888) - 749 - 8455
 Email: info@prospecspecialties.com
 Web: prospecspecialties.com

Disclaimer: As Prospec Specialties' Policy is one of continual technical progress for the improvement of the company's services to its customers, the company reserves the right to modify the Designs of its products without notice.