
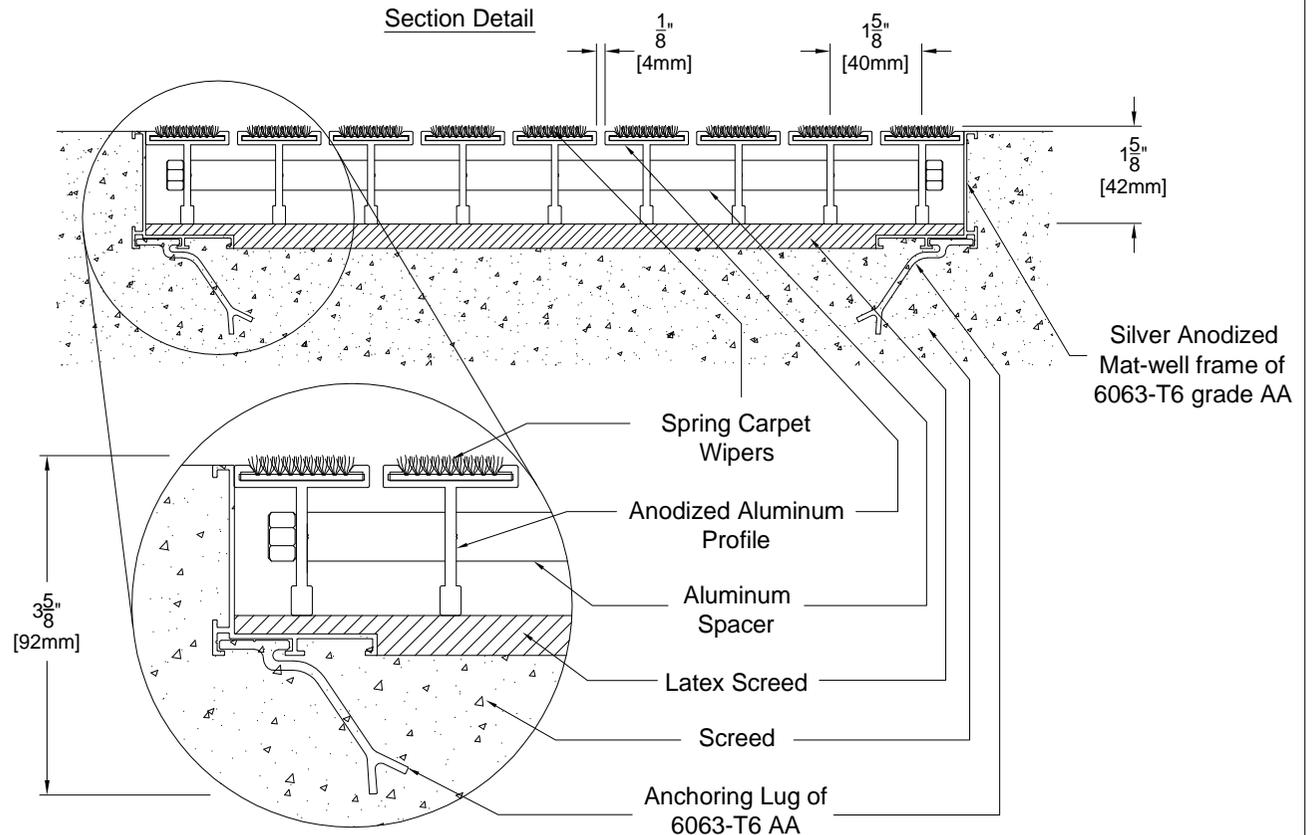


LEVEL BASE FRAME INSTALLATION

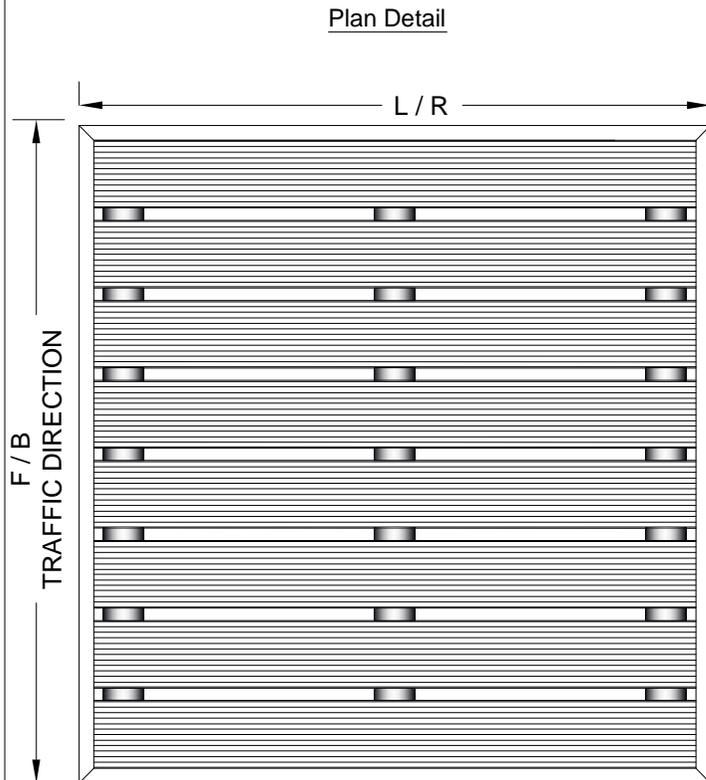



DETAIL NOTES:

- 1 - Mat Wipers must run perpendicular to traffic direction.
- 2 - Wipers are available in Black colour only. Other colours available on special request.
- 3 - Mat-Well frames available upon request.
- 4 - Installation to be completed in accordance with manufacturer's specifications.
- 5 - All Dimensions are considered true and reflect manufacturer's specifications.
- 6 - Do not scale drawing.
- 7 - Maximum single grid size not to exceed 9.84'(3000mm)left to right X 2'(610mm) front to back.
- 8 - Weight 32 lbs per Square Meter.
- 9 - Max load 1500 lbs per sq. ft.
- 10 - All surfaces in contact with masonry are to receive a coat of Zinc Chromate Premier.
- 11 - Bigger grids be created on site by interconnecting small mats.

| | | |
|------------------|----------------|---------------|
| PROJECT: | | DRAWN BY : SJ |
| CONSULTANT: | MATTING CODE : | CHECKED BY : |
| INTERIOR DESIGN: | OFFER NO: | SCALE : NTS |

PROSPEC SPECIALTIES
 3601 HIGHWAY 7, SUITE 400
 MARKHAM ON L3R 0M3, CANADA

LEVEL BASE FRAME WITH DRAIN INSTALLATION

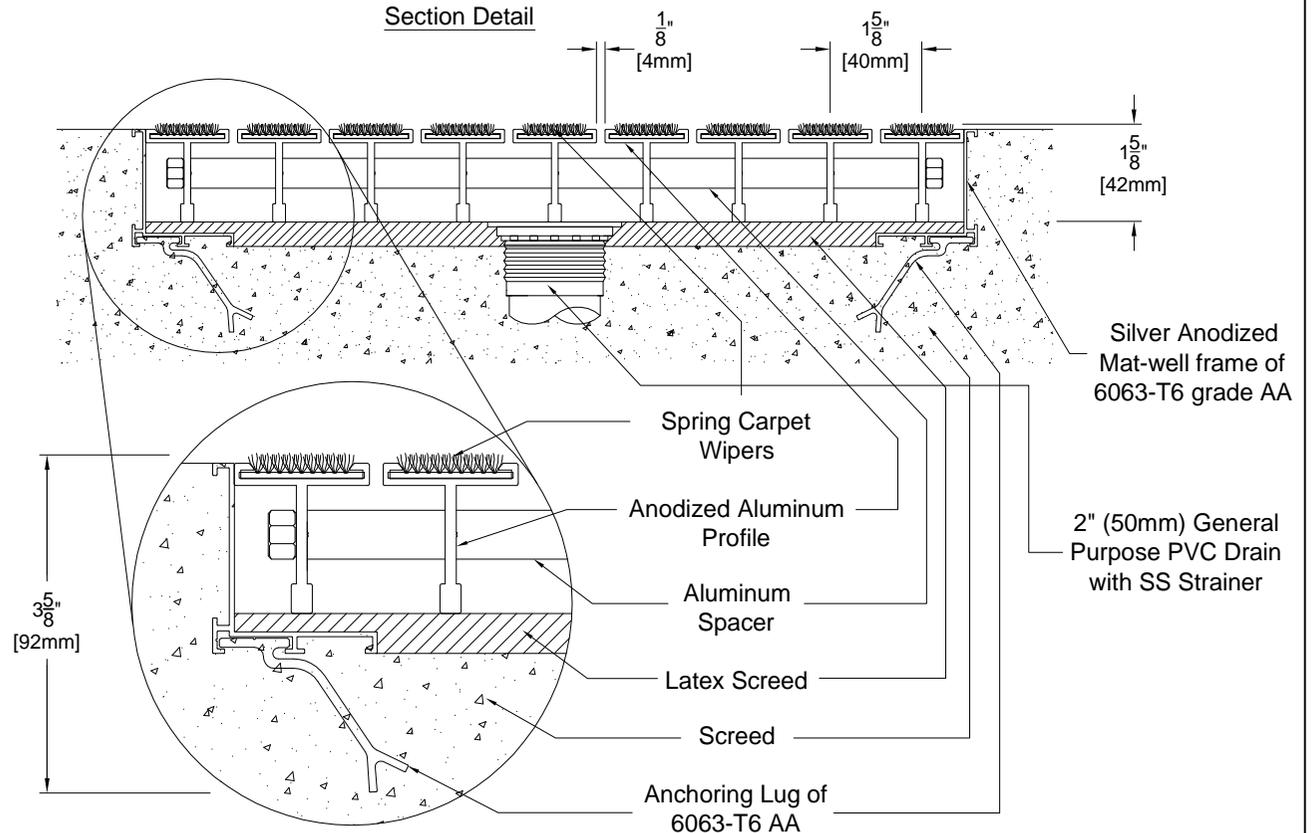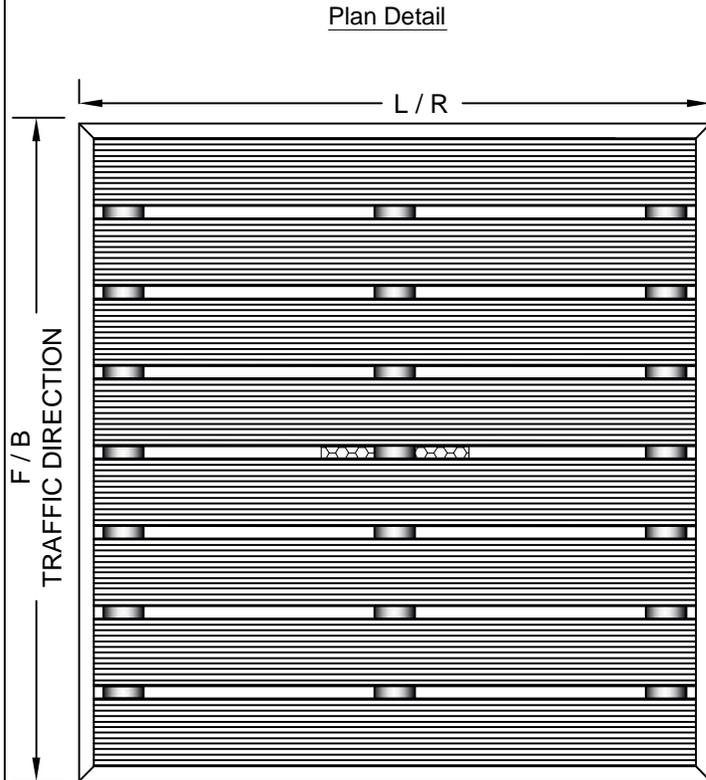


DETAIL NOTES:

- 1 - Mat Wipers must run perpendicular to traffic direction.
- 2 - Wipers are available in Black colour only. Other colours available on special request.
- 3 - Mat-Well frames available upon request.
- 4 - Installation to be completed in accordance with manufacturer's specifications.
- 5 - All Dimensions are considered true and reflect manufacturer's specifications.
- 6 - Do not scale drawing.
- 7 - Maximum single grid size not to exceed 9.84'(3000mm)left to right X 2'(610mm) front to back.
- 8 - Weight 32 lbs per Square Meter.
- 9 - Max load 1500 lbs per sq. ft.
- 10 - All surfaces in contact with masonry are to receive a coat of Zinc Chromate Premier.
- 11 - Bigger grids be created on site by interconnecting small mats.

| | | | |
|------------------|----------------|---------------|---|
| PROJECT: | | DRAWN BY : SJ |  <p>3601 HIGHWAY 7, SUITE 400 MARKHAM ON L3R 0M3, CANADA</p> |
| CONSULTANT: | MATTING CODE : | CHECKED BY : | |
| INTERIOR DESIGN: | OFFER NO: | SCALE : NTS | |

LEVEL BASE FRAME WITH DRAIN AND PAN INSTALLATION

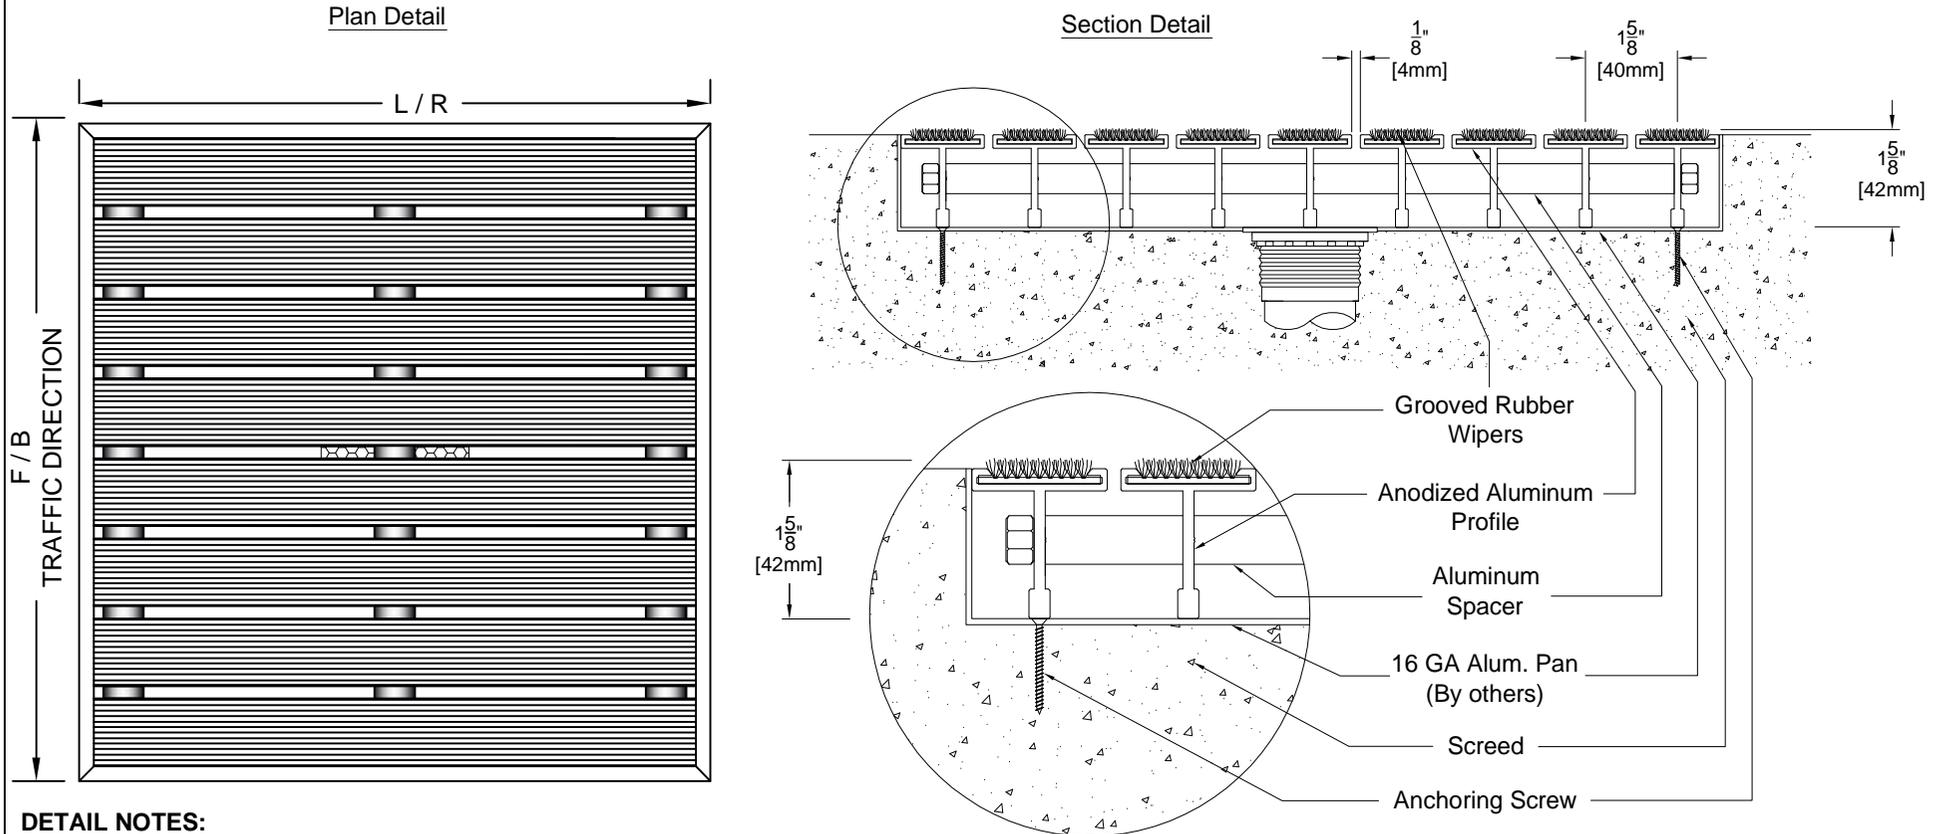

DETAIL NOTES:

- 1 - Mat Wipers must run perpendicular to traffic direction.
- 2 - Wipers are available in Black colour only. Other colours available on special request.
- 3 - Mat-Well frames available upon request.
- 4 - Installation to be completed in accordance with manufacturer's specifications.
- 5 - All Dimensions are considered true and reflect manufacturer's specifications.
- 6 - Do not scale drawing.
- 7 - Maximum single grid size not to exceed 9.84'(3000mm)left to right X 2'(610mm) front to back.
- 8 - Weight 32 lbs per Square Meter.
- 9 - Max load 1500 lbs per sq. ft.
- 10 - All surfaces in contact with masonry are to receive a coat of Zinc Chromate Premier.
- 11 - Bigger grids be created on site by interconnecting small mats.

| | | | |
|------------------|----------------|---------------|--|
| PROJECT: | | DRAWN BY : SJ | |
| CONSULTANT: | MATTING CODE : | CHECKED BY : | |
| INTERIOR DESIGN: | OFFER NO: | SCALE : NTS | |

PROSPEC
SPECIALTIES
3601 HIGHWAY 7, SUITE 400
MARKHAM ON L3R 0M3, CANADA